



Buildn#	Building Name	Area (Sq.m)
1	Jetty	413.53
2	Reception and Office	831.12
3	Restaurant, Bar and Kitchen	116.90
4	Coffee Shop	208.20
5	Diving and water sports centre	115.97
6	Owners building	192.31
7	Games, Shops and Library	2448.00
8	Single storey Guest bungalows	153.00
9	Two Storey Bungalows	93.60
10	Staff Rooms	596.00
11	RO, Laundry, Mess and Kitchen	729.74
12	Workshop and Store	120.00
13	Power House	30.86
14	Inchenerator	72.86
15	Water Tanks	12.13
16	Fuel Tanks	67.24
17	Mosque	1670.00
18	Water Bungalows x 40	74.29
19	Sunset Bar	121.50
20	Manager's Room	190.63
21	Two Storey Staff Room	37.81
22	gym	199.86
23	Proposed Spa	
Total Building Area		8500.27
Total Land Area		39388.00
beach length		663.22
Built up Percentage		21.58%

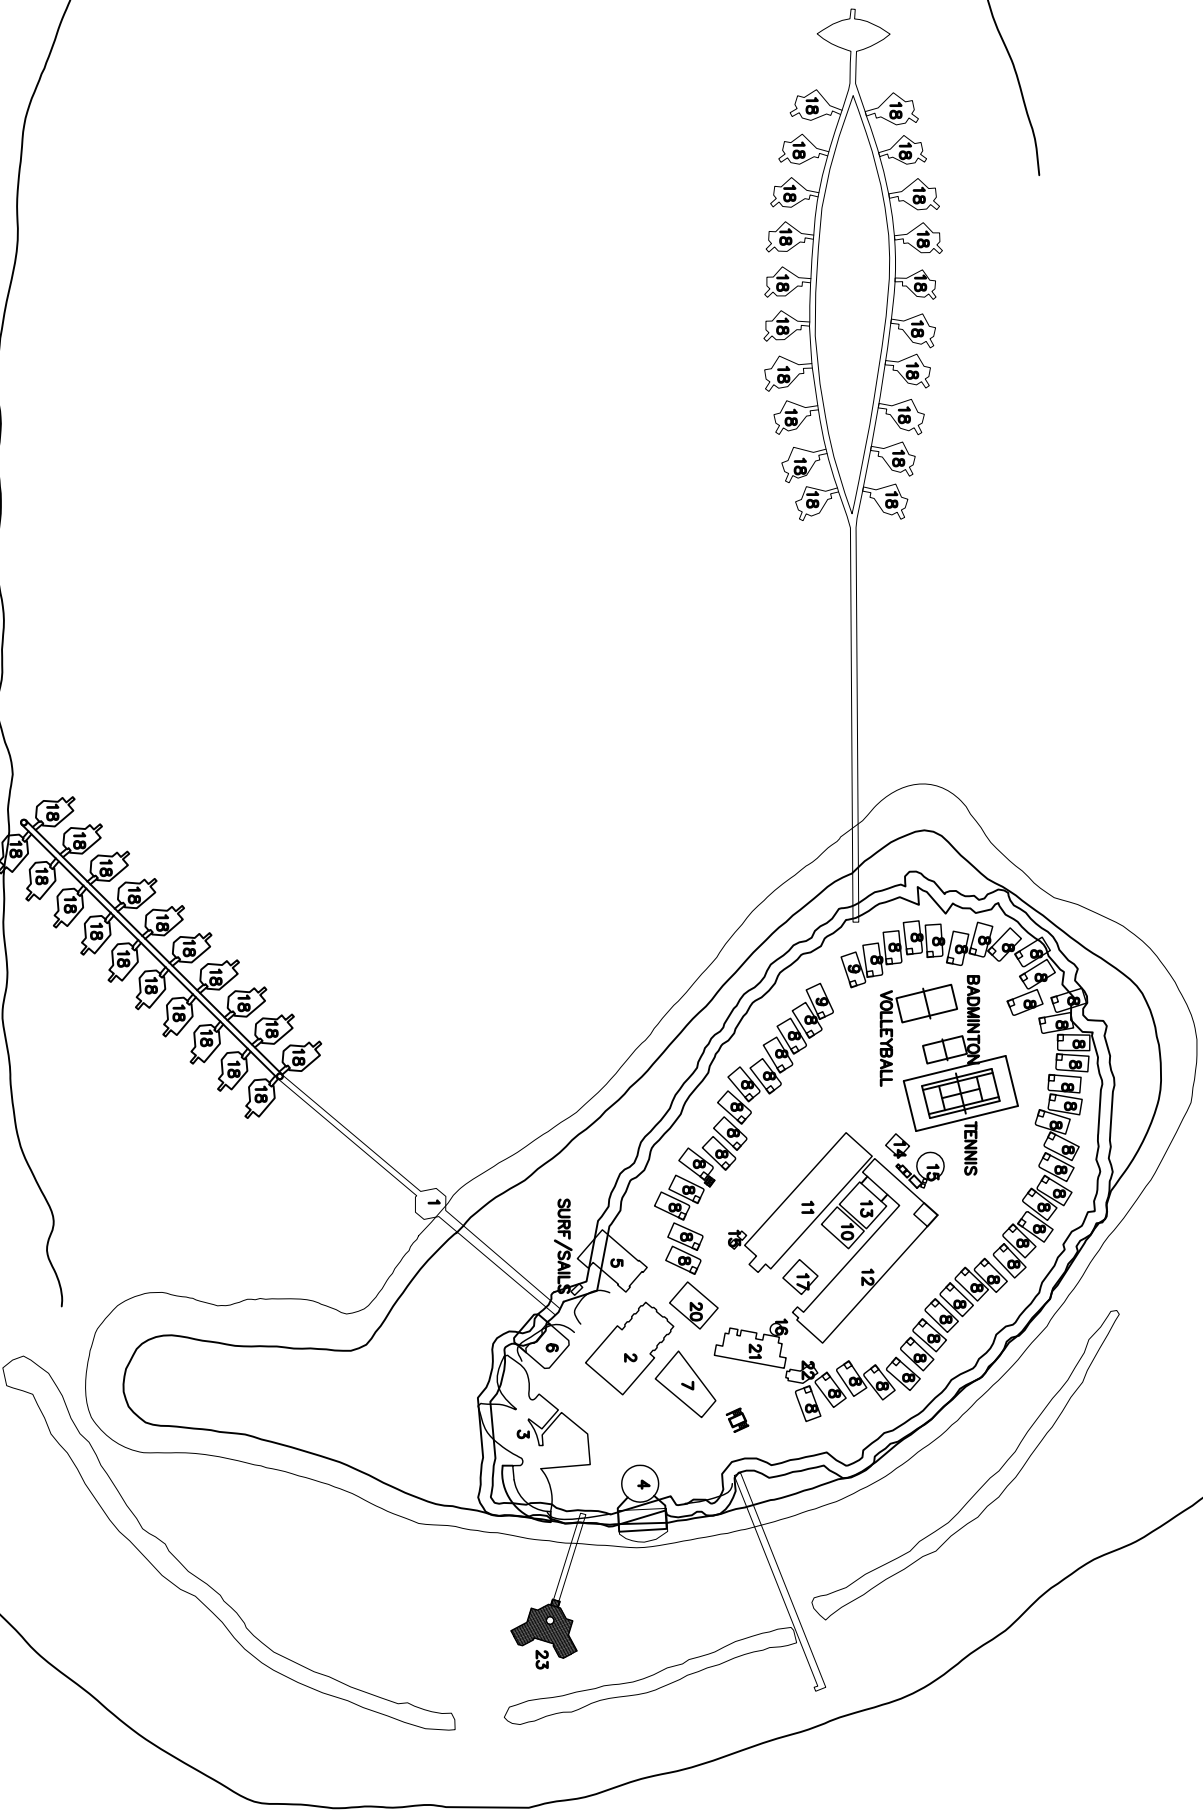


ANGAGA REDEVELOPMENT SITE PLAN
 Plot scale 1: 2500 on A3 paper size
 Drawing scale 1: 1000 on A3 paper size
 Dimensions on drawing provide scaled readings
 All dimensions in meter

Notes / Revisions
 Sheet Number / Code

Architect – Ali Sahil
 Asst. Architect – Zeno, Ainth
 Structural Engineer – –
 Quantity Surveyor – –
 Survey, Environment & Water – Sandeys
 Electrical Engineer – –
 Drawings – Zeno, Ainth

architectural & planning
 detailed design
 June 2017

Project: Angaga
 Redevelopment
 Client: Angiri Resorts

abel.
 island life – eco-cultural consulting
 @dbaisahil
 © abel 2016 . all rights reserved